



Skizze Litfaßsäule Siedlung

Übersicht Betonringe


	Außen Ø in mm	Höhe in mm	Gewicht in kg
DN 600	720	250	75
DN 600	720	500	150
DN 800	960	100	50
DN 800	960	150	80
DN 800	960	250	130
DN 800	960	500	260
DN 1000	1180	250	185
DN 1000	1180	500	370
DN 1000	1180	1000	720
DN 1200	1380	250	215
DN 1200	1380	500	420
DN 1200	1380	1000	840
DN 1500	1680	250	250
DN 1500	1680	500	500
DN 1500	1680	750	750
DN 2000	2180	250	355
DN 2000	2180	400	580
DN 2000	2180	500	710
DN 2000	2180	750	1050
DN 2000	2180	1000	1420

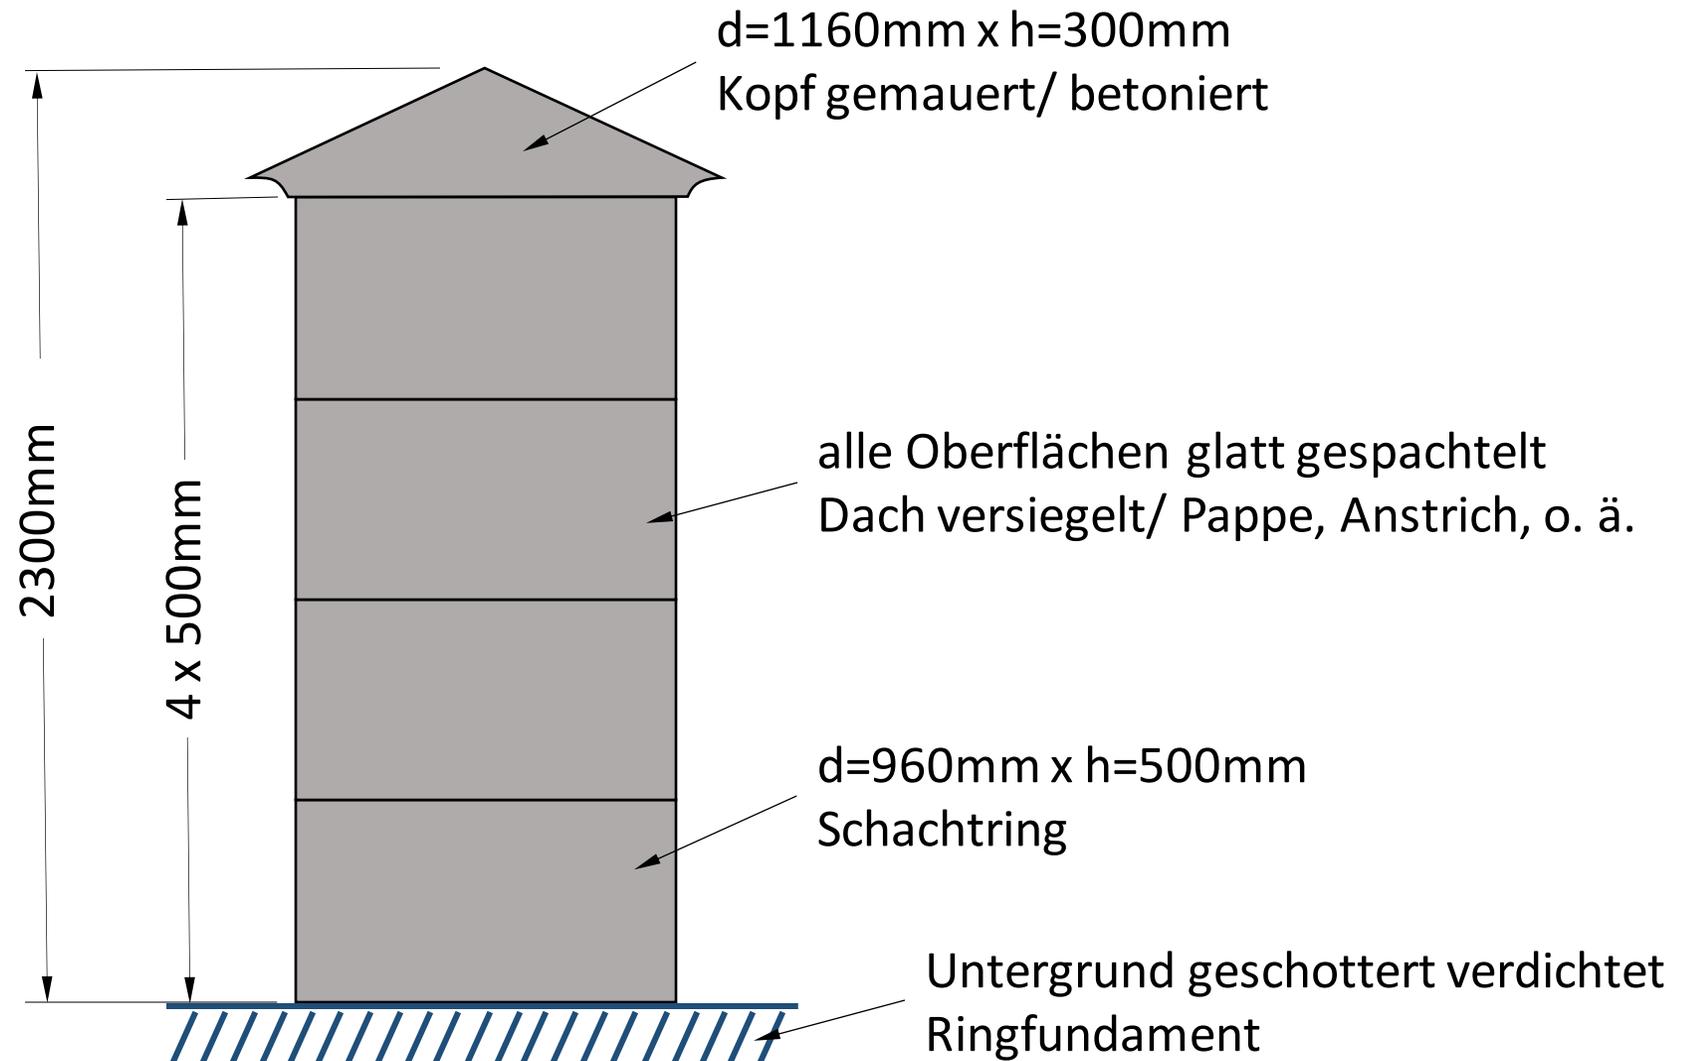


Skizze Litfaßsäule Siedlung

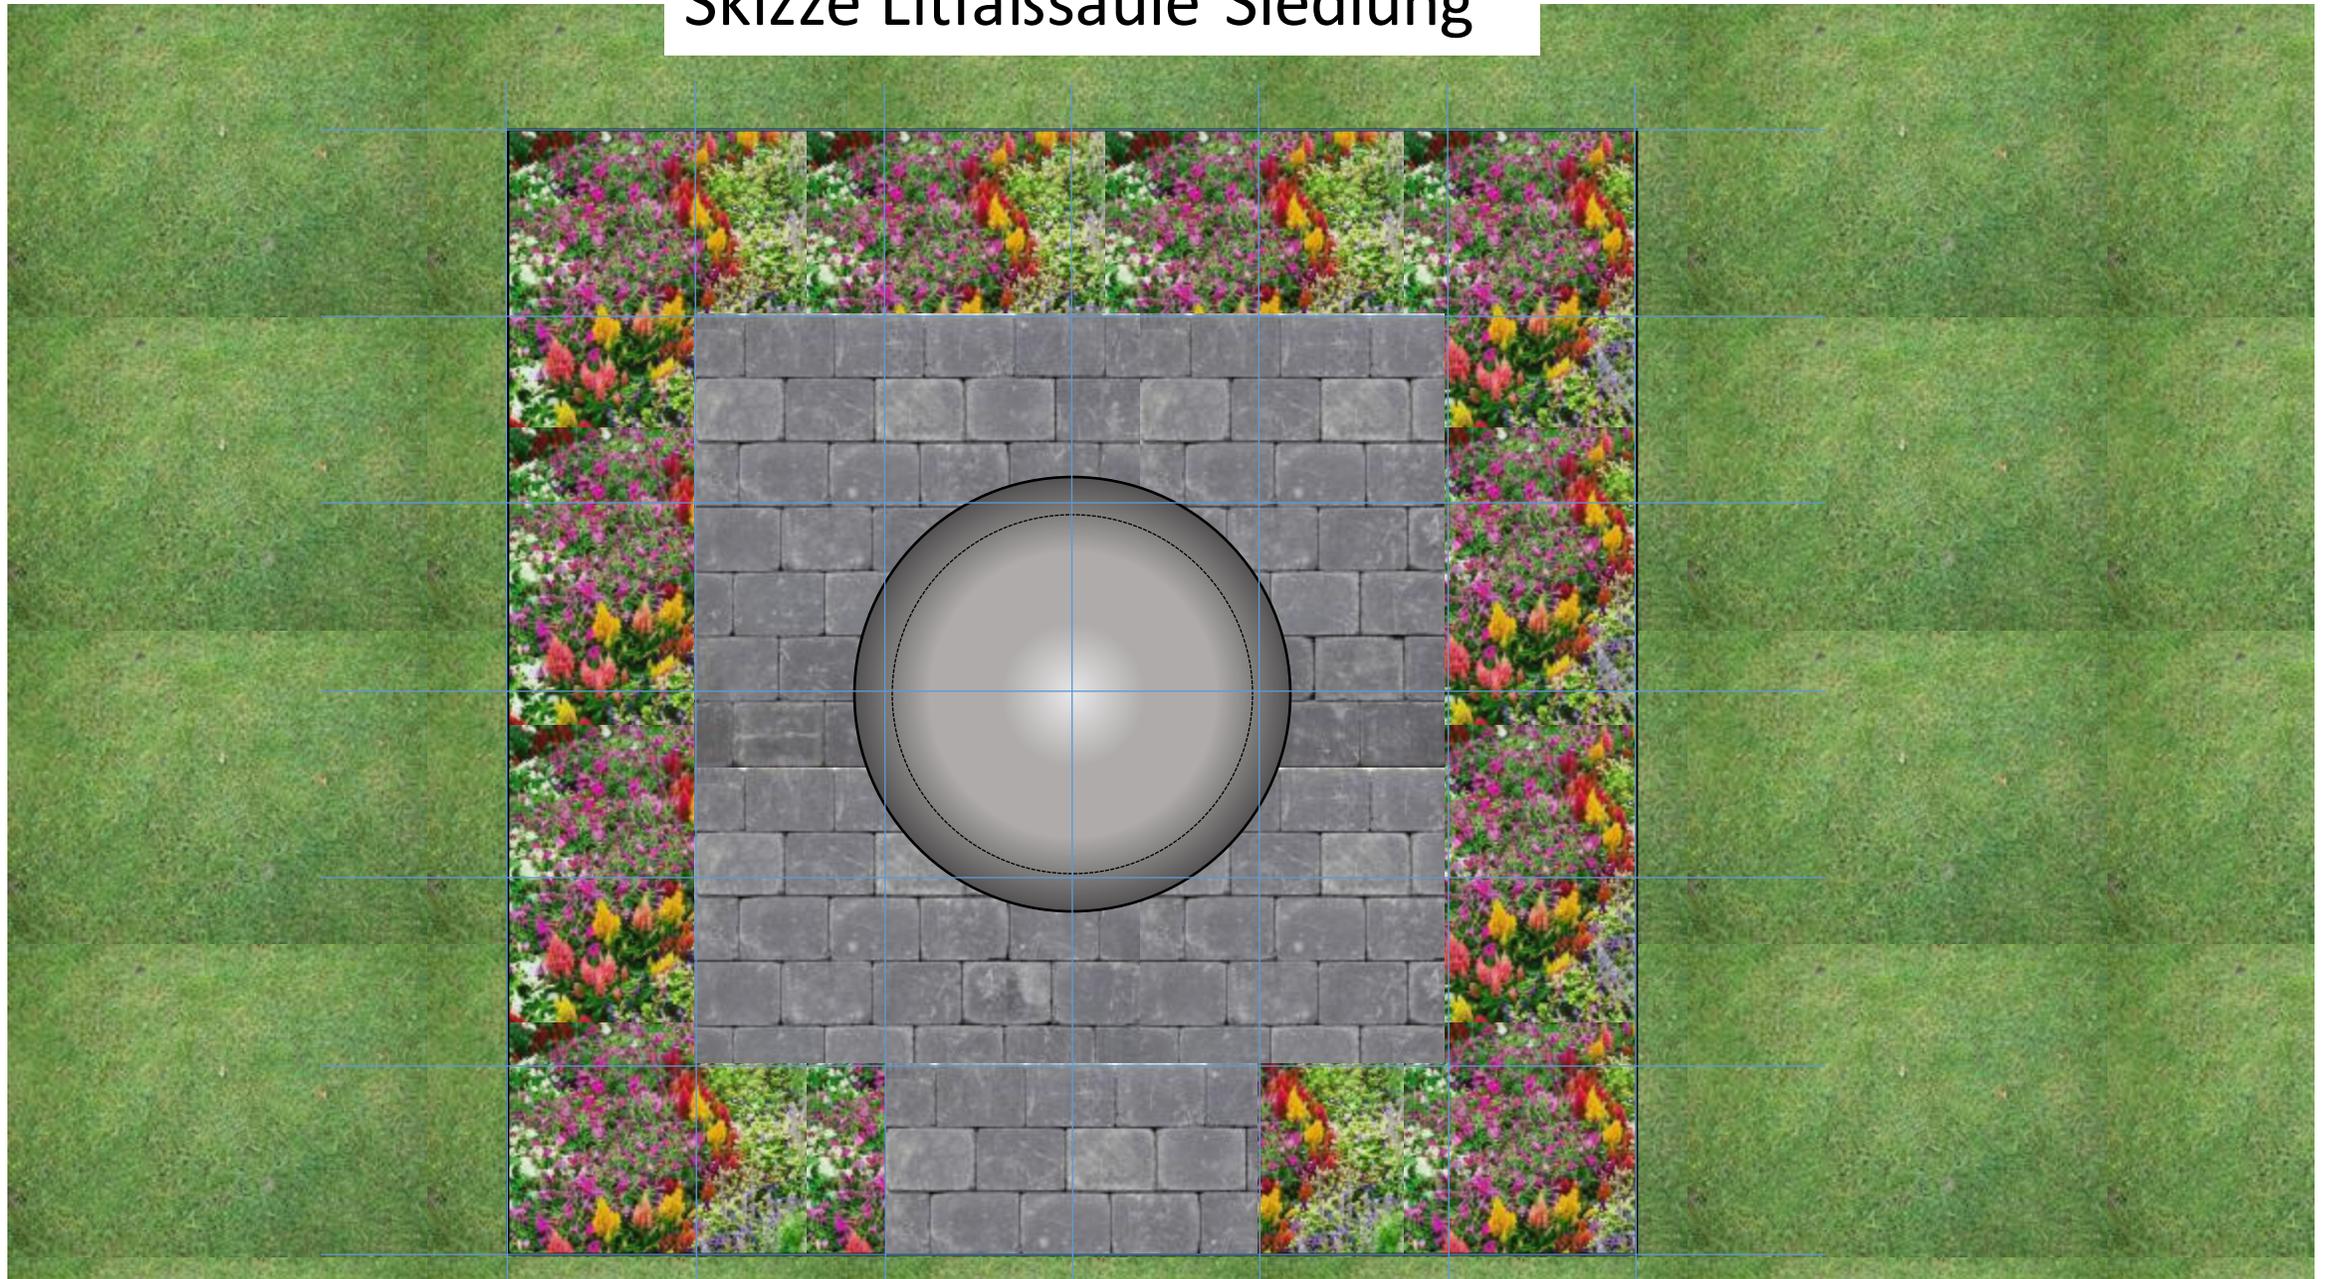

Skizze Litfaßsäule Siedlung

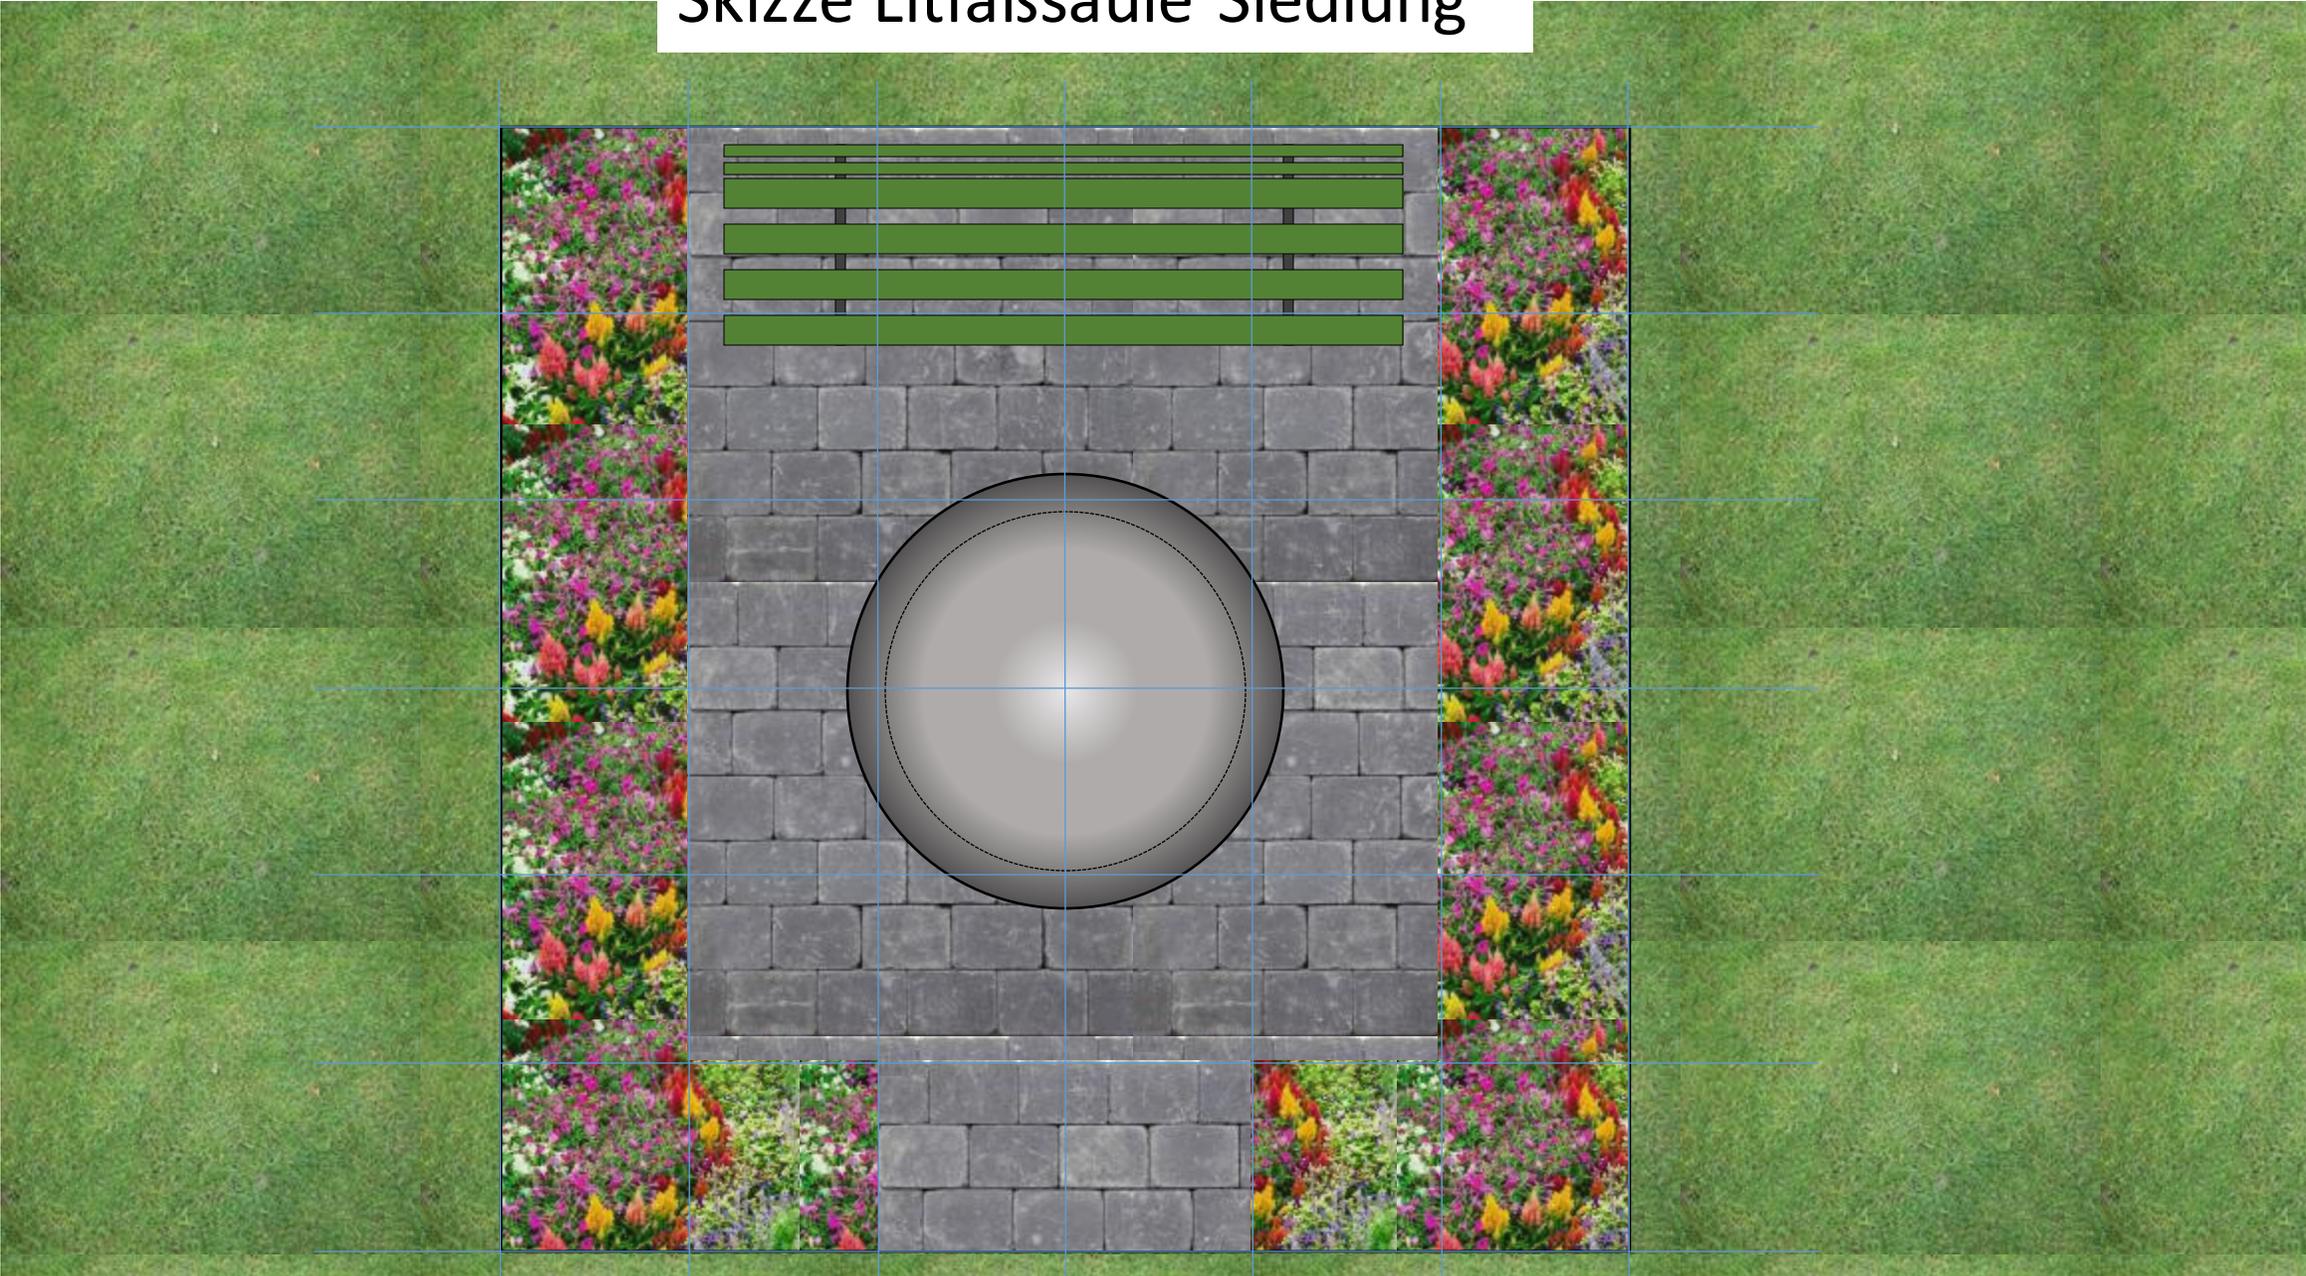

Skizze Litfaßsäule Siedlung

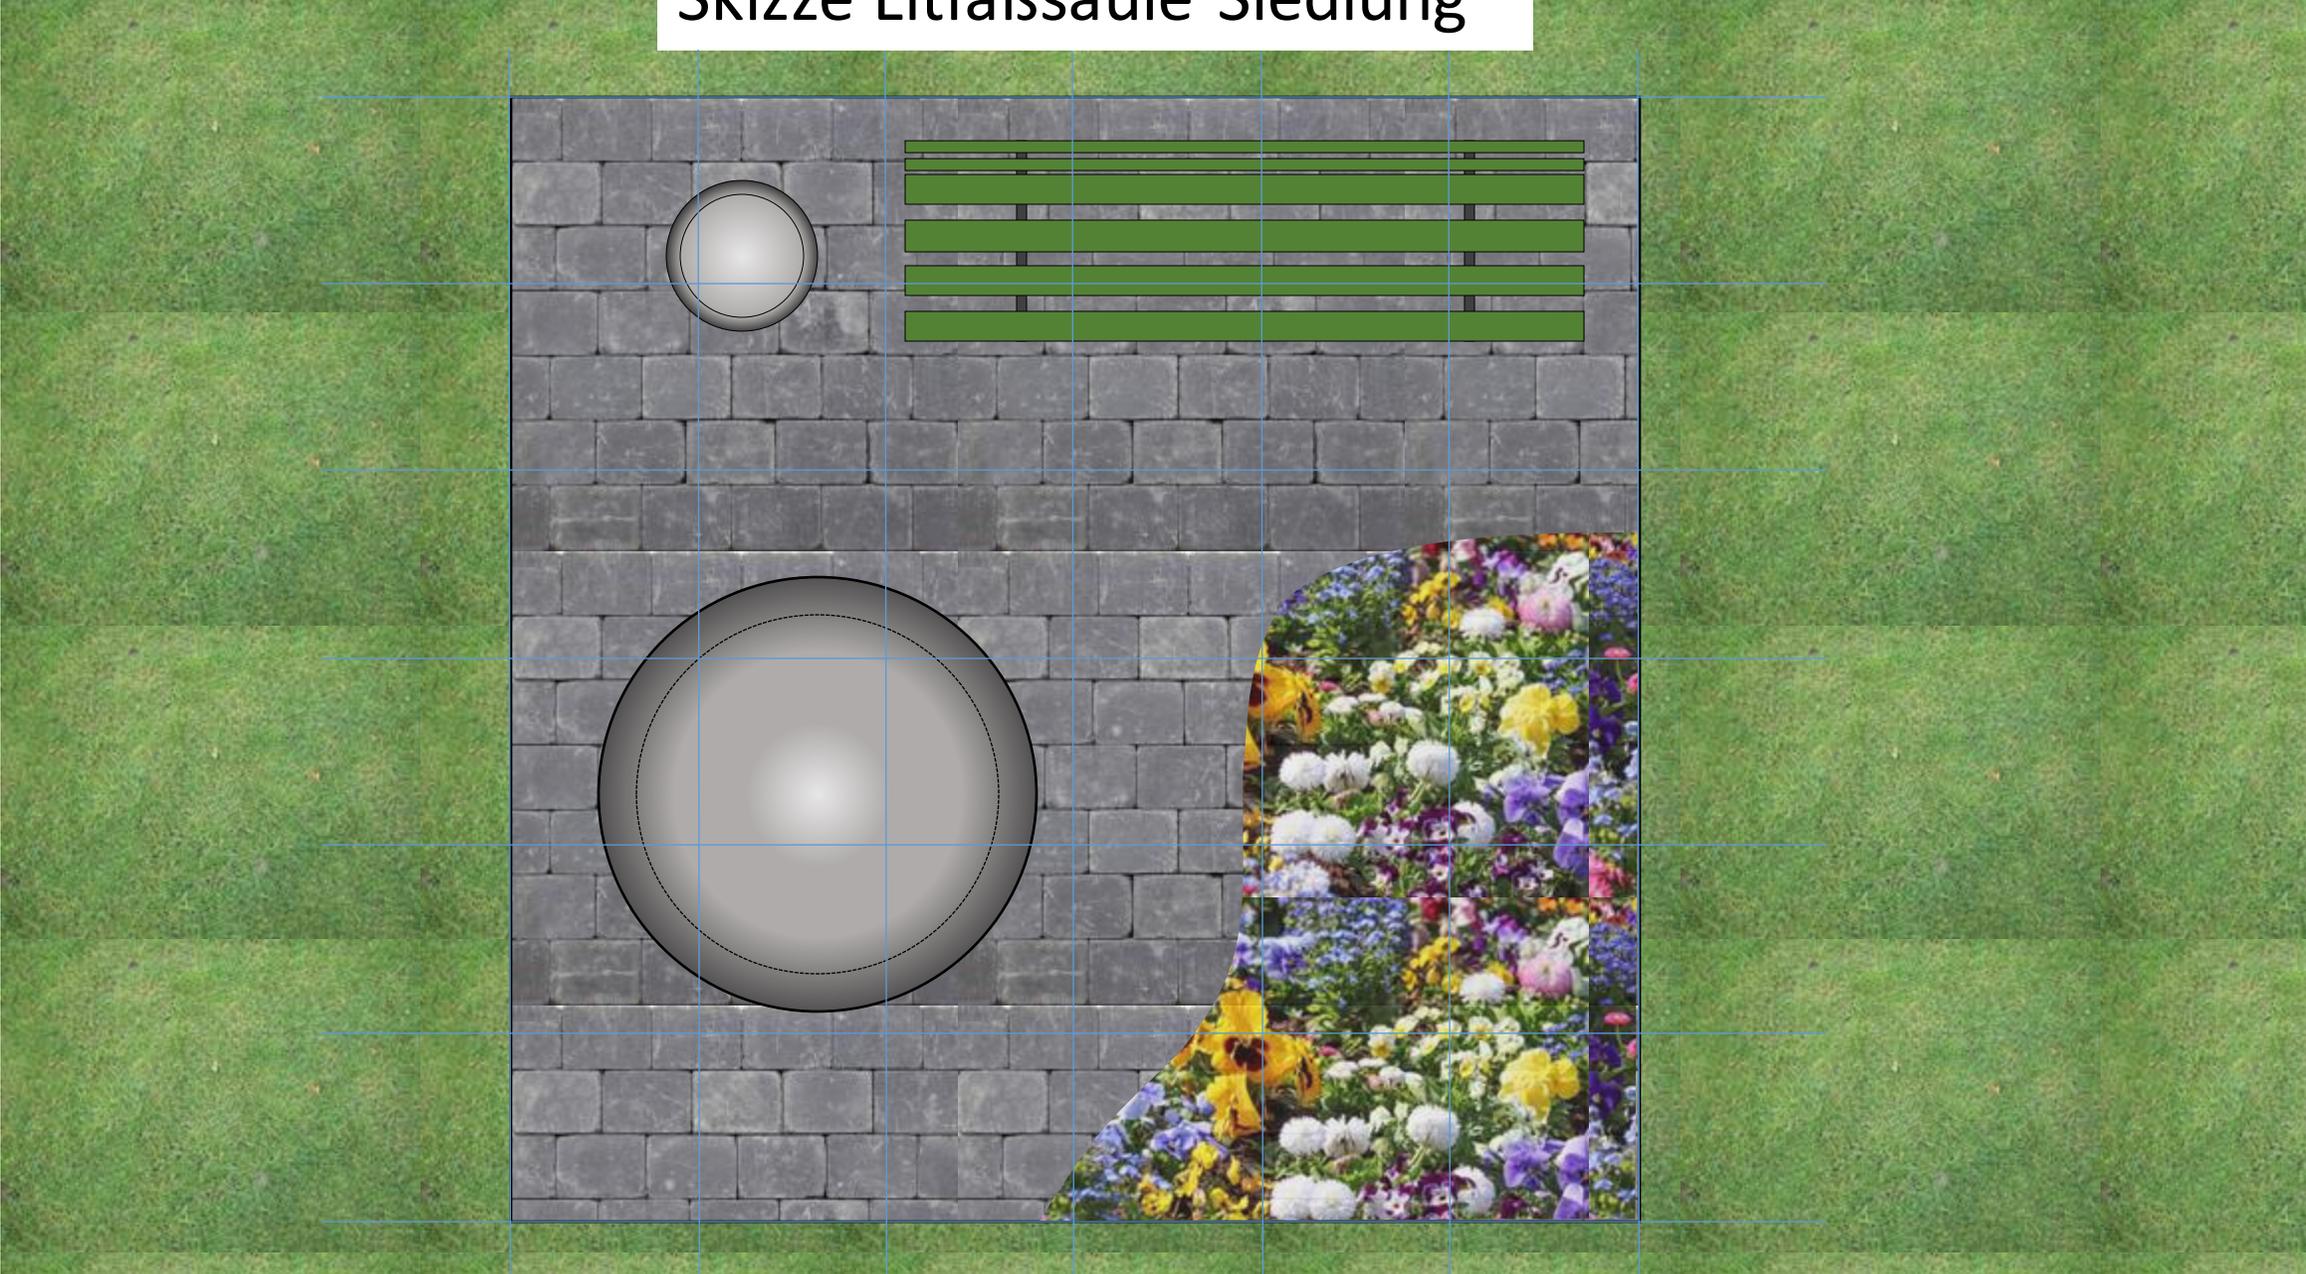

Skizze Litfaßsäule Siedlung

